


NOTES

1. DO NOT SCALE. ALL DIMENSIONS IN mm.

NOTE: All dimensions to be checked on site
 ... DO NOT SCALE FROM THIS DRAWING ...
 Nigel Hirst of Engineering of any discrepancies

SCALE BAR

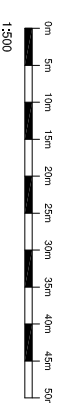

Rev	Date	Revised/Added/Removed/	Approved by
C	06/04/21	REVISED	BMC
B	04/03/21	THE NOTE DRAFT REMOVED	BMC
A	01/03/21	BOUNDARY EXTENDED	BMC
Rev	Date	Revised/Added/Removed/	Approved by

PORTSMOUTH INTERNATIONAL PORT ESTATE - GENERAL

PORTSMOUTH INTERNATIONAL PORT ESTATE LAND EXTENTS


Date: FEBRUARY 2021 Scale: 1:500

PORTSMOUTH PORT AUTHORITY
 Port Director's Office
 Portsmouth International Port,
 White Island Way, Portsmouth,
 PO2 9EB

STEPHEN WAINMAN
 Head of Engineering
 (Supervised by)

IRIA
 Checked by: IRIA
 BMC

Drawing No	IRIA	Revision	Working Drawings
Sheet	07/02/08	Drawn by	ASB/AT
Feasibility	TR/ES	Checked by	AT
Information		Contract	

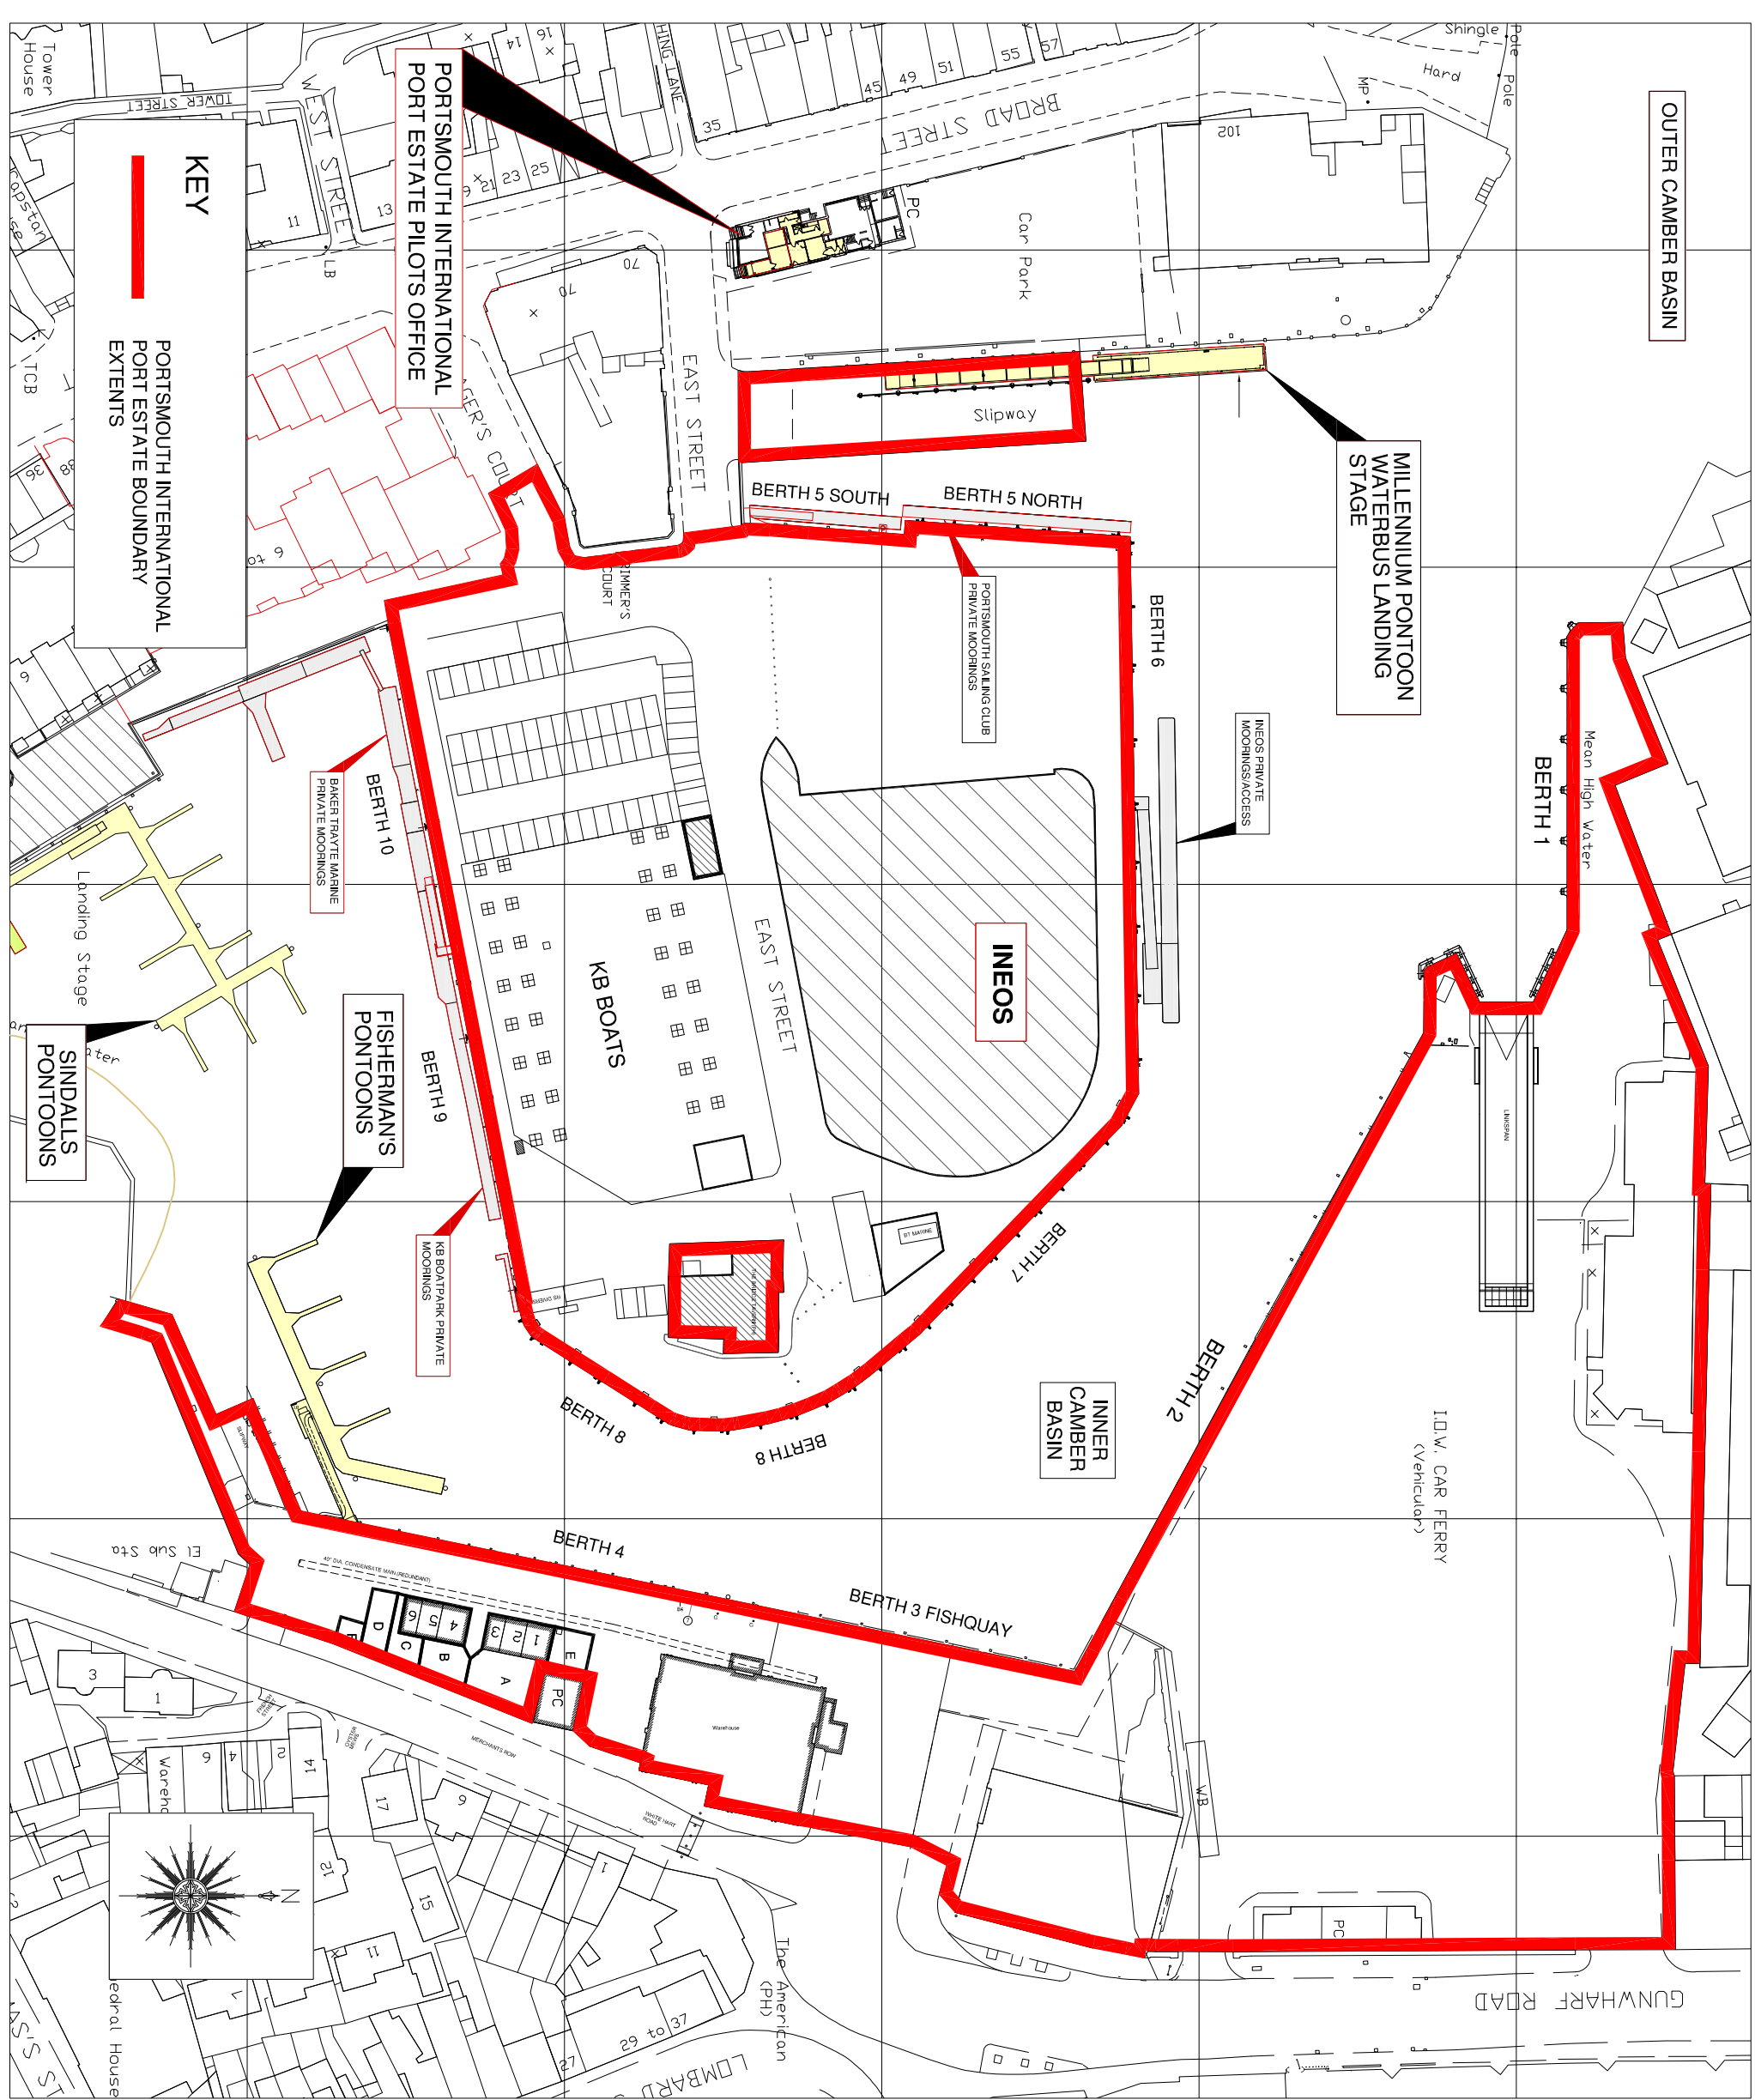

KEY

PORTSMOUTH INTERNATIONAL PORT ESTATE BOUNDARY EXTENTS

PORTSMOUTH INTERNATIONAL PORT ESTATE - PLAN VIEW

1:500